


1	LYRA MB 2T
2	Bollitore DUO ACS300 / ATEC100 - 2 serp. / Boiler DUO ACS300 / ATEC100 - 2 coils
3	Vaso d'espansione ACS / ACS expansion tank
4	Vaso d'espansione impianto / System expansion tank
5	Miscelatore Termostatico / Thermostatic Mixer
6	UtENZE / Utilities
7	Ingresso Acqua Fredda / Cold Water Inlet
8	Impianto / Plant
9	Valvola 3 - Vie / Valve 3 - Ways

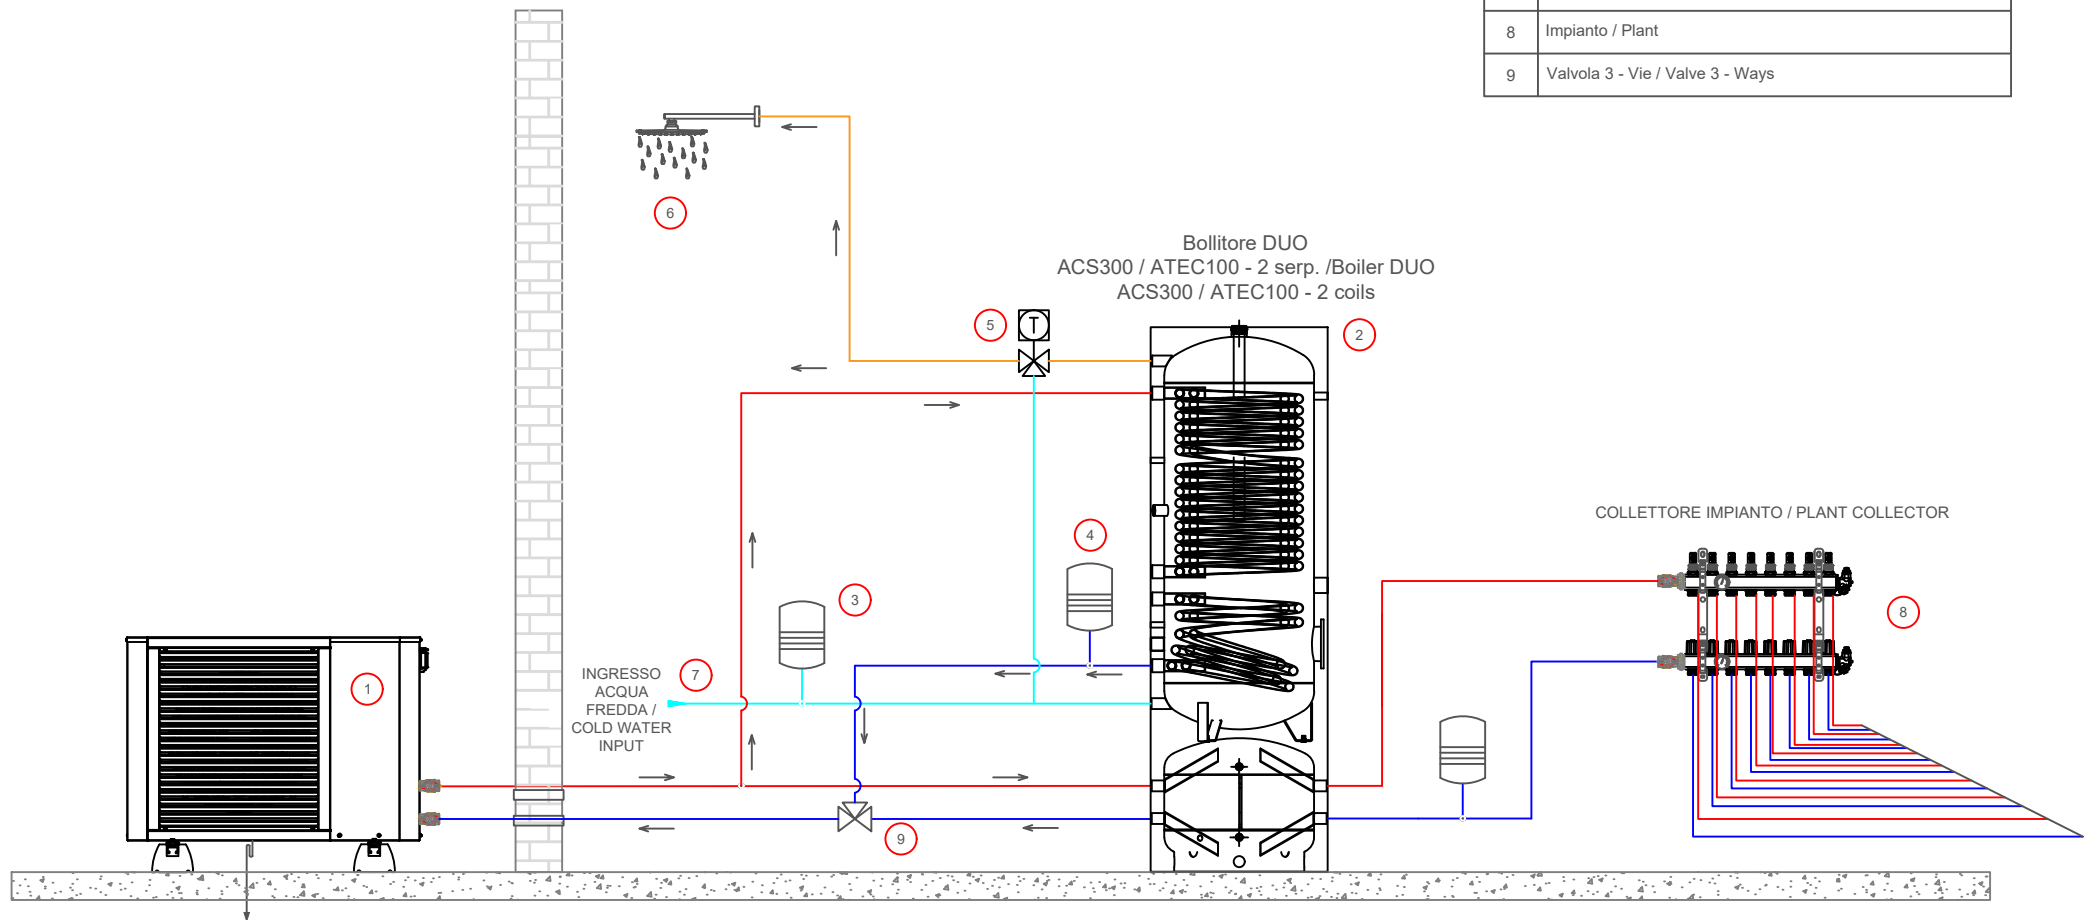

Property of Thermics Energie - All Rights reserved

SCHEMA DI ALLACCIAMENTO LYRA R32 /
LYRA R32 CONNECTION DIAGRAM

FOGLIO
1

DI
AC

DATA
13/12/2023

COMMITTENTE
/

DISEGNO/REVISIONE
01

IMPIANTO/CANTIERE
SCHEMA / SCHEME

Thermics Energie srl

www.thermics-energie.it
E-mail: info@thermics-energie.it

